


Boiler Room Gas Detection with Gas & Electric Isolation Wiring Diagram

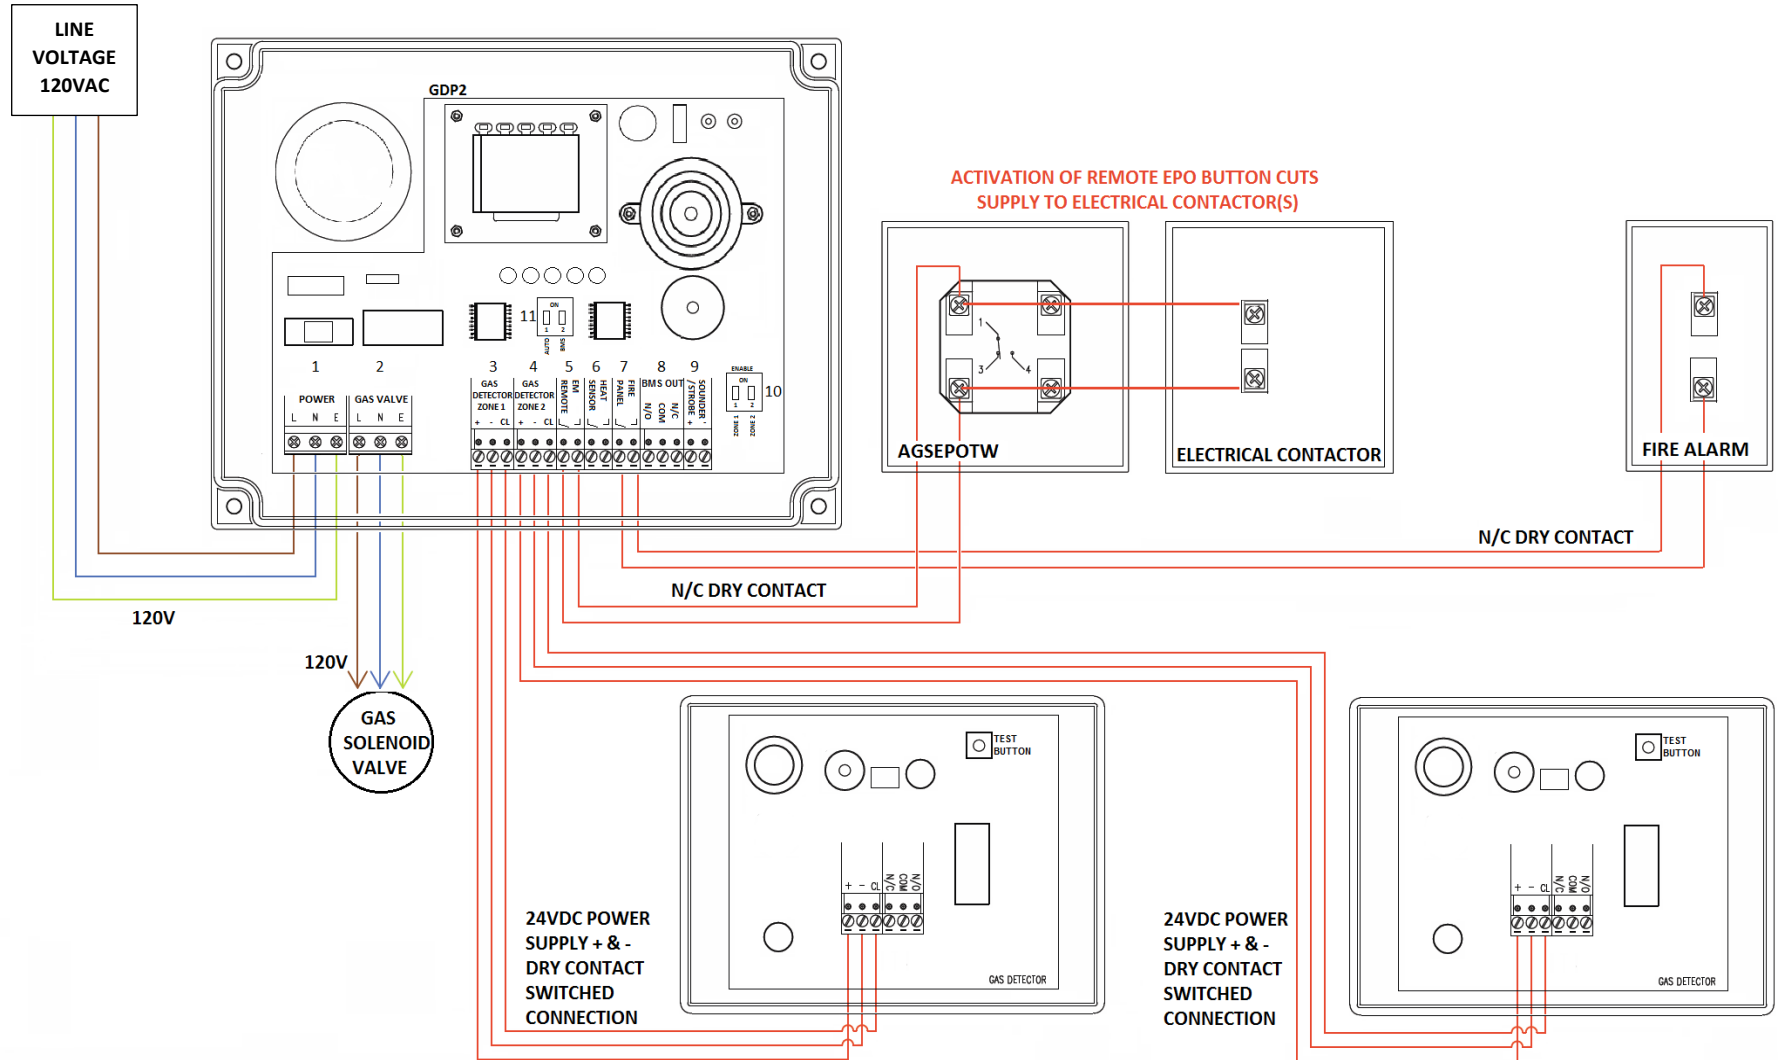

- LINE VOLTAGE 120VAC
- NEUTRAL
- GROUND
- LOW VOLTAGE



Client	
Job Title	
Drawing Title	

Notes
 All discrepancies between information shown on the drawing and information in the specification to be referred to American Gas Safety prior to proceeding.
 Copyright in all documents and drawings prepared by American Gas Safety and any work executed from these documents shall, unless otherwise agreed, remain the property of American Gas Safety.

Amendments		
Scale N.T.S.	Date	Drawn BT
Dwg. No.		Rev. 1